



Project SCP 59-969-25 (West) Paving and Resurfacing

ADDENDUM NO. 2

Date: February 11, 2025

RE: Project SCP 59-969-25 (West) Paving and Resurfacing Bid Documents

BID DATE AND TIME:

February 18, 2025 – 2:00 p.m.

Location for the bid opening will stay the same: Commission Chambers, Shelby County Administration Building, 200 West College Street, Columbiana, AL 35051

Modifications:


- Replace Page 7 of the Resurfacing Plan (Sheet No. 2B) with the attached.

PROJECT NOTES: 201,202,204,205,206,207,213,
215,216,218,219,221,222,223

TYPICAL SECTION PROJECT NO. SCP 59-969-25 (WEST) SHELBY COUNTY

PROJECT NUMBER	FISCAL YEAR	SHEET NO.	LAST SHEET
SCP 59-969-25 (WEST)	2025	2B	5

TYPICAL SECTION APPLIES TO UNIT 8W (CR-105; BEARDEN RD)

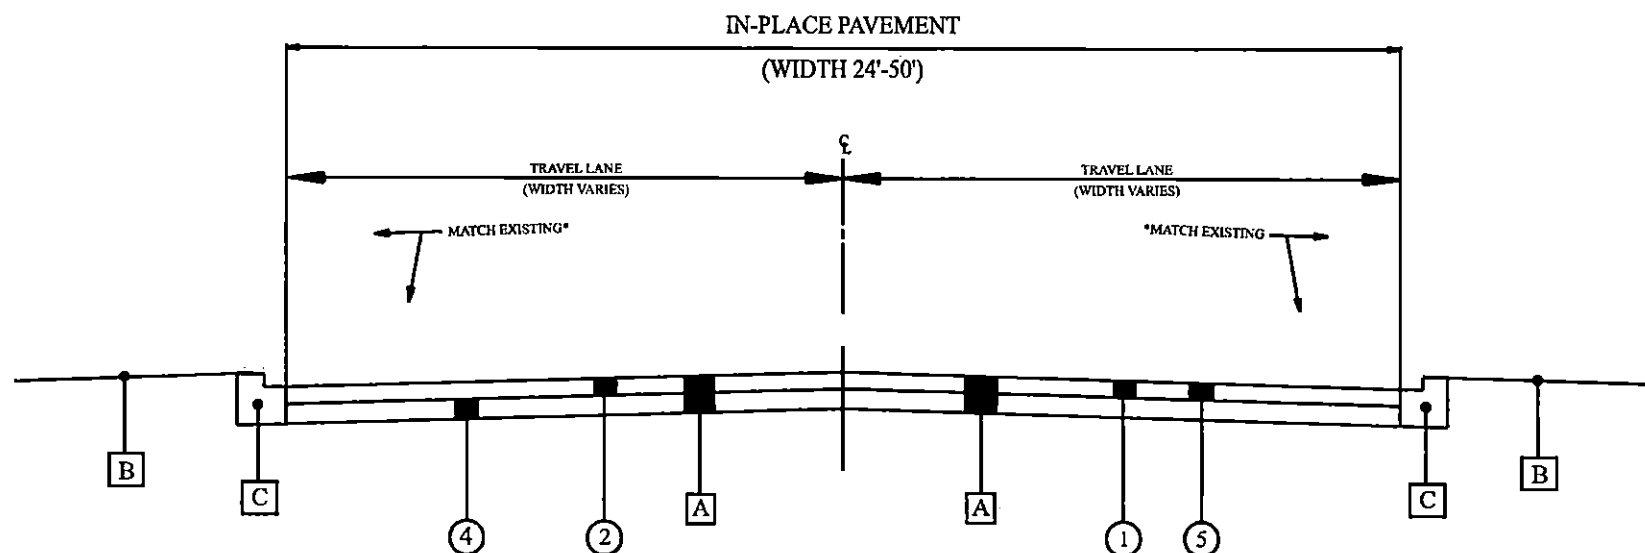

LEGEND

ITEM	UNIT	DESCRIPTION
① 424A-361	TON	REQ'D SUPERPAVE BITUMINOUS CONCRETE WEARING SURFACE LAYER, 3/4" MAXIMUM AGGREGATE SIZE MIX, ESAL RANGE C/D (185 LBS/SY)
② 408A-052	SQ YD	REQ'D PLANING EXISTING PAVEMENT (APPROXIMATELY 1.10" THRU 2.0" THICK) (PLANE APPROXIMATELY 1.5") (FULL WIDTH OF STREETS)
④ 424B-656	TON	REQ'D SUPERPAVE BITUMINOUS CONCRETE UPPER BINDER LAYER, PATCHING, 1½" MAXIMUM AGGREGATE SIZE MIX, ESAL RANGE C/D (440 LBS/SY OR AS DIRECTED BY ENGINEER)
⑤ 424B-658	TON	REQ'D SUPERPAVE BITUMINOUS CONCRETE UPPER BINDER LAYER, LEVELING, 3/4" MAXIMUM AGGREGATE SIZE MIX, ESAL RANGE C/D (THICKNESS VARIES AS DIRECTED BY THE ENGINEER)
A		IN PLACE PAVEMENT (PLANE, RETAIN, & OVERLAY)
B		IN PLACE SHOULDER (RETAIN)
C		IN PLACE CURB AND GUTTER (RETAIN)

*ADDENDUM 2/11/2025

NOT TO SCALE